

CORNER RECORD

Agency Index

Document Number

BK 21 PG 85


20180107

City of _____ County of PLACER, California

Brief Legal Description LOT 14, BLOCK O, SQUAW VALLEY ESTATES NO.3 SUBDIVISION, E/MAPS/93 O.R.P.C.

CORNER TYPE

COORDINATES (Optional)

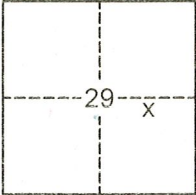SEC. 29
T. 16 N.
R. 16 E.
M.D.B. & M.Government Corner ☐ Control
Meander ☐ Property
Rancho ☐ OtherN. _____ E. _____
Elevation _____
Units ☒ Metric ☐ U.S. Survey Foot ☐Horizontal Datum _____
Zone _____ Epoch Date _____

Date of Survey 6/27/2018

Vertical Datum _____
☐ Complies with Public Resources Code §§8801-8819
☐ Complies with Public Resources Code §§8890-8902PLS Act Ref: ☒ 8765(d) ☐ 8771 ☐ 8773 ☐ Other:Corner/
Monument: ☐ Left as found ☐ Established ☐ Rebuilt ☐ Pre-Construction
☐ Found and tagged ☒ Reestablished ☐ Referenced ☐ Post-Construction

Narrative of corner identified and monument as found, set, reset, replaced, or removed:

☒ See sheet #2 for description(s):

USED RECORD DIMENSIONS PER E/MAPS/93 O.R.P.C. AND FOUND MONUMENTS PER 15/CR/14, 13/CR/66, 3/CR/43 AND 17/CR/23 P.C.R., TO REESTABLISH THE MISSING CORNERS OF LOT 14, BLOCK O AS SHOWN ON THE ACCOMPANYING PLAT.

SURVEYOR'S STATEMENT

This Corner Record was prepared by me or under my direction in conformance with

the Professional Land Surveyors' Act on

April 18, 2019

Signed  P.L.S. or R.C.E. No. 7429

COUNTY SURVEYOR'S STATEMENT

This Corner Record was received

and examined and filed

MAY 28, 2019

Signed  PS 8373

Title

Deputy County Surveyor

County Surveyor's Statement




BK 21 PG 85


PLAT OF SURVEY

LOT 14, BLOCK O, SQUAW VALLEY ESTATES NO.3 SUBDIVISION, AS FILED IN BOOK E OF MAPS AT PAGE 93, OFFICIAL RECORDS PLACER COUNTY, CALIFORNIA. A PORTION OF SECTION 29, TOWNSHIP 16 N., RANGE 16 E., M.D.B. & M.

SCALE 1" = 50' DATE OF SURVEY 6/27/2018

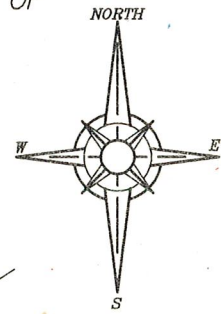

BOOK 21 CORNER RECORDS PAGE 85

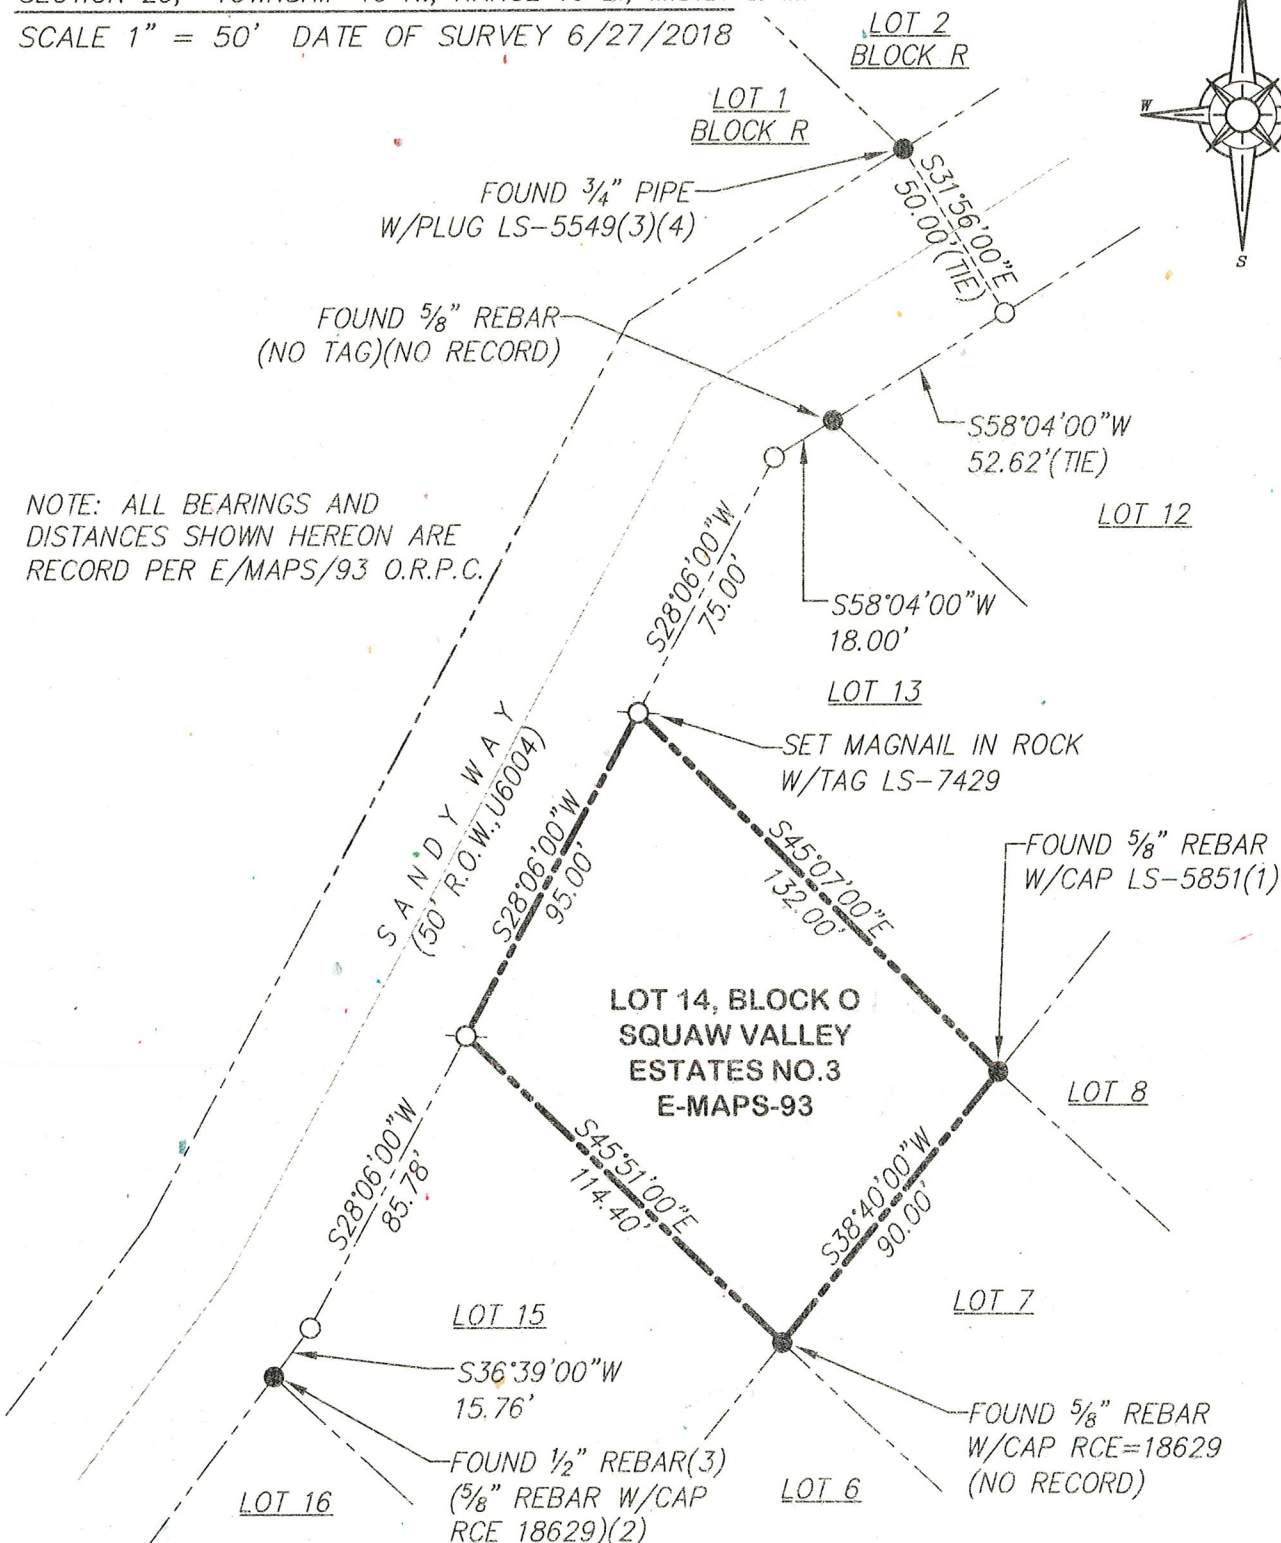

- FOUND MONUMENT AS NOTED
- SET 5/8" REBAR WITH YELLOW PLASTIC CAP L.S. 7429
- DIMENSION POINT (NOTHING FOUND OR SET)
- (1) PER 15/CR/14 (3) PER 3/CR/43
- (2) PER 13/CR/66 (4) PER 17/CR/23